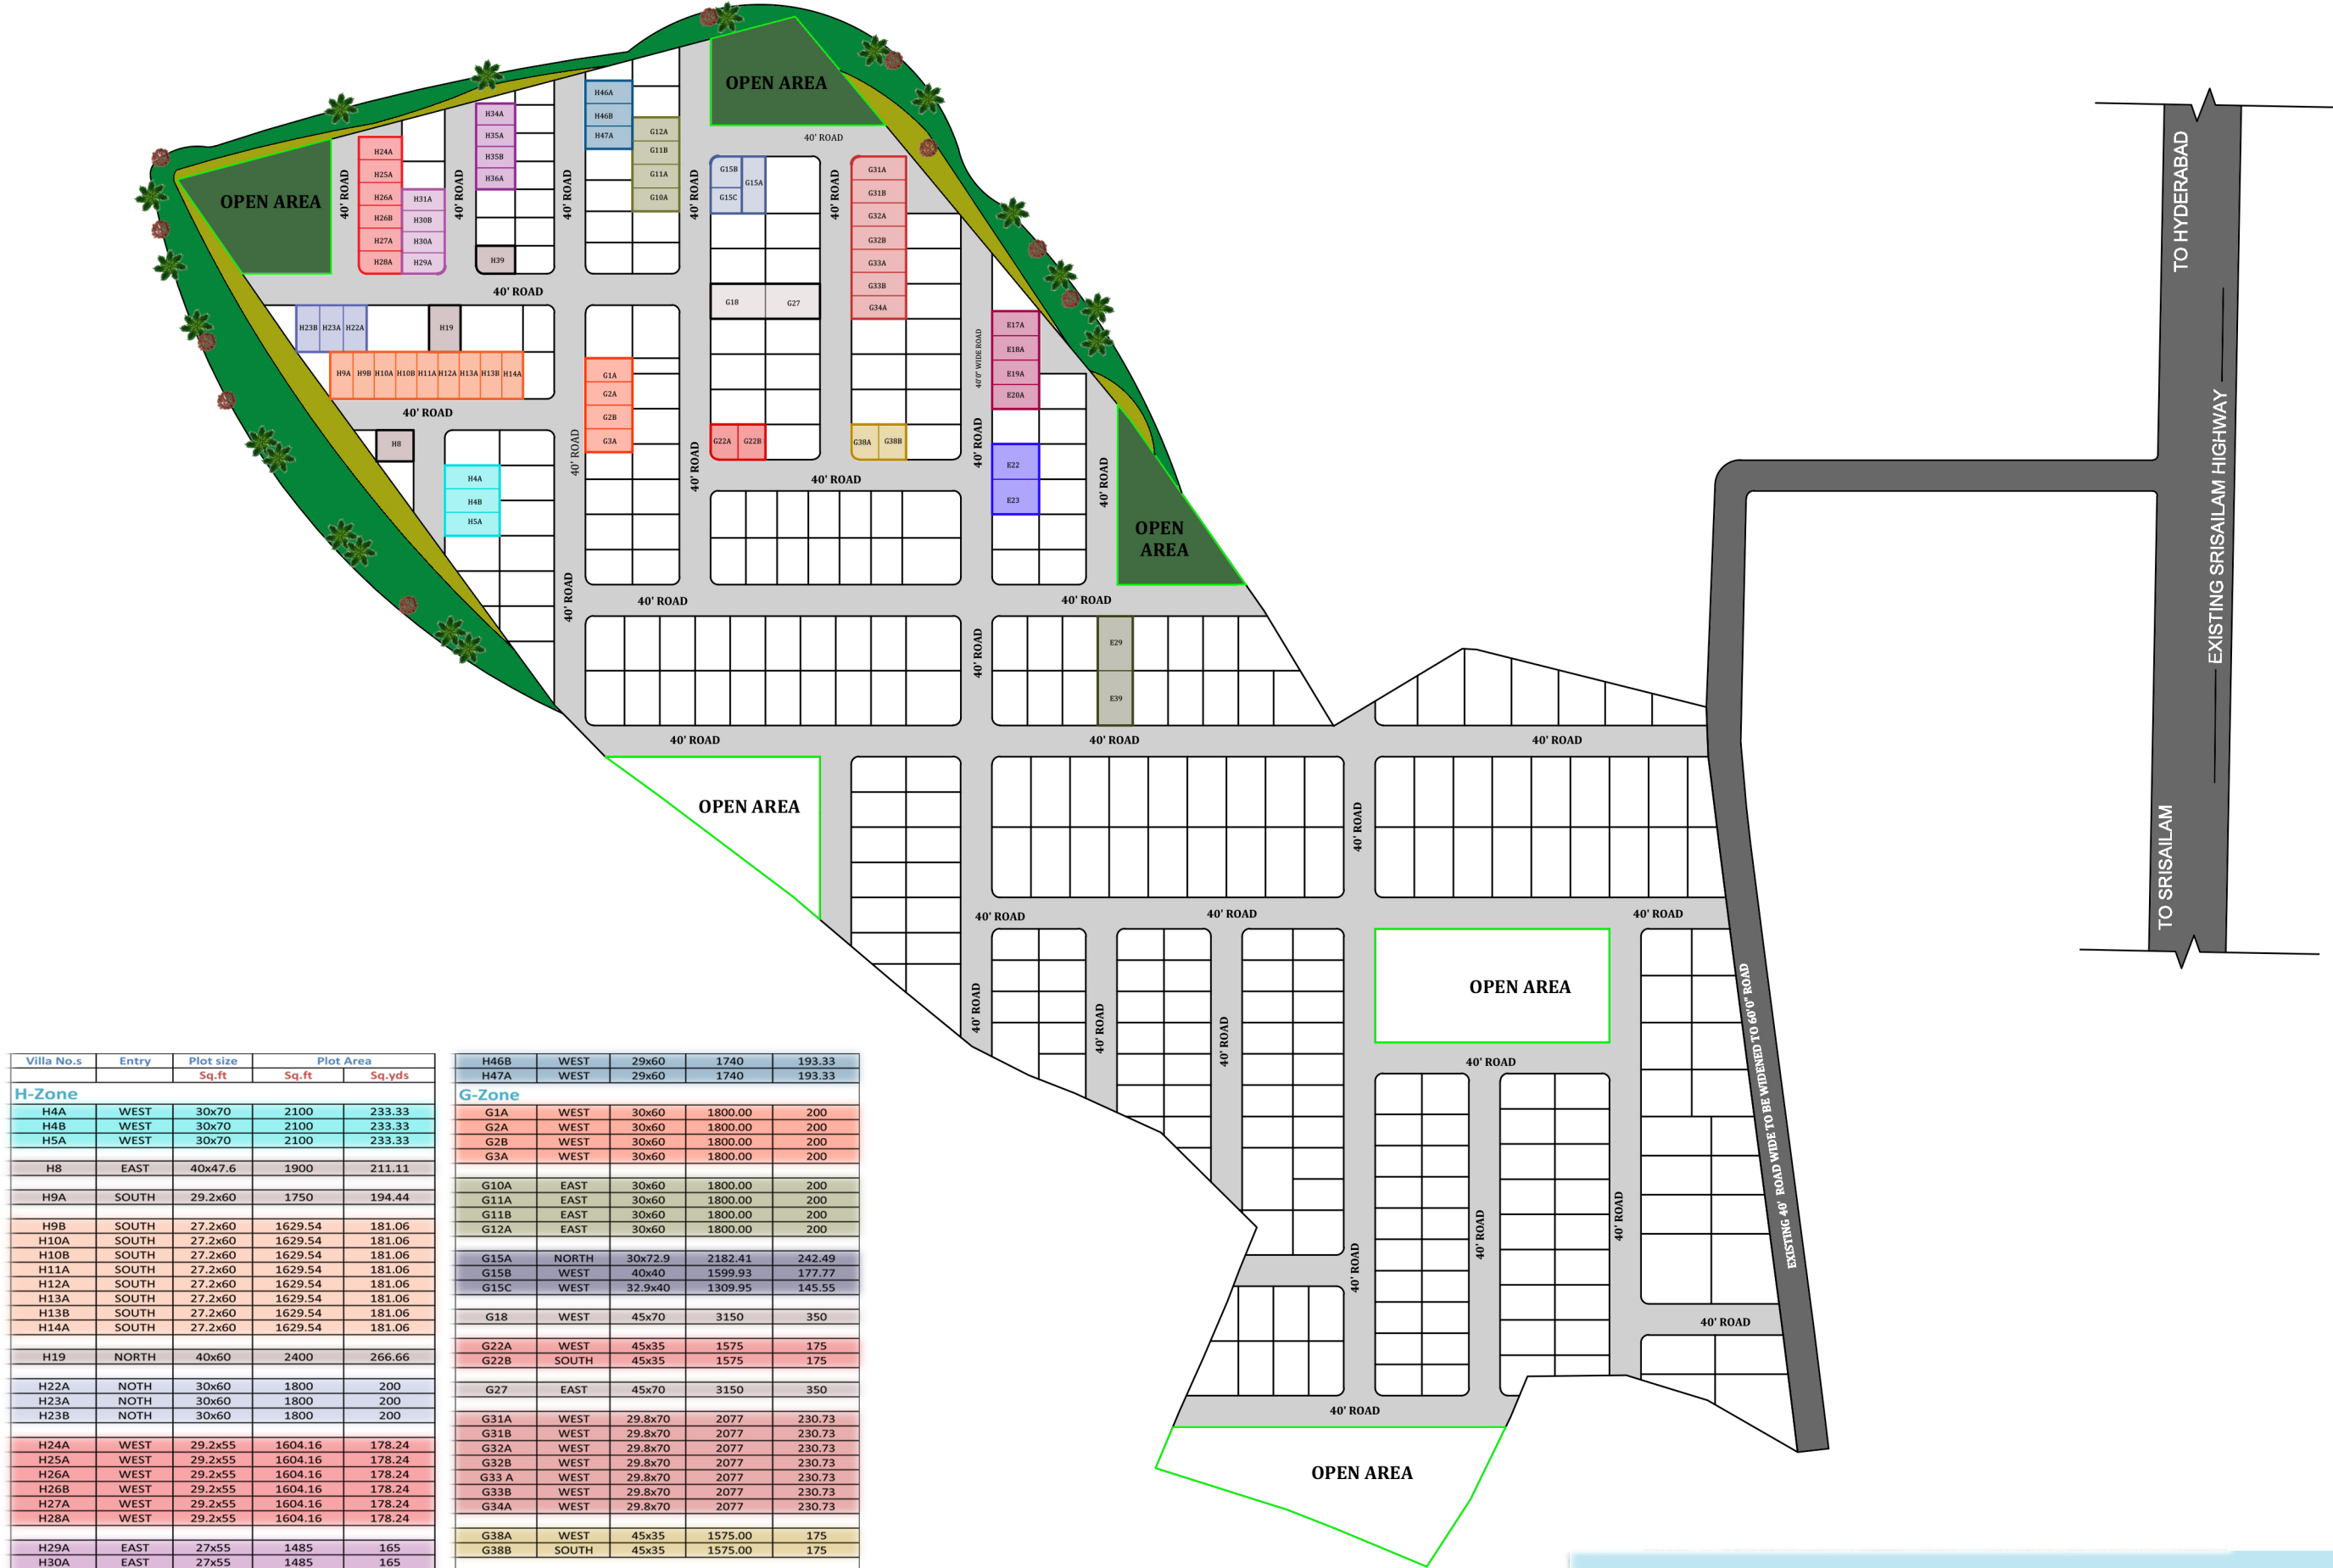


Villa No.s	Entry	Plot size	Plot Area	
		Sq.ft	Sq.ft	Sq.yds
H-Zone				
H4A	WEST	30x70	2100	233.33
H4B	WEST	30x70	2100	233.33
H5A	WEST	30x70	2100	233.33
H8	EAST	40x47.6	1900	211.11
H9A	SOUTH	29.2x60	1750	194.44
H9B	SOUTH	27.2x60	1629.54	181.06
H10A	SOUTH	27.2x60	1629.54	181.06
H10B	SOUTH	27.2x60	1629.54	181.06
H11A	SOUTH	27.2x60	1629.54	181.06
H12A	SOUTH	27.2x60	1629.54	181.06
H13A	SOUTH	27.2x60	1629.54	181.06
H13B	SOUTH	27.2x60	1629.54	181.06
H14A	SOUTH	27.2x60	1629.54	181.06
H19	NORTH	40x60	2400	266.66
H22A	NOTH	30x60	1800	200
H23A	NOTH	30x60	1800	200
H23B	NOTH	30x60	1800	200
H24A	WEST	29.2x55	1604.16	178.24
H25A	WEST	29.2x55	1604.16	178.24
H26A	WEST	29.2x55	1604.16	178.24
H26B	WEST	29.2x55	1604.16	178.24
H27A	WEST	29.2x55	1604.16	178.24
H28A	WEST	29.2x55	1604.16	178.24
H29A	EAST	27x55	1485	165
H30A	EAST	27x55	1485	165
H30B	EAST	27x55	1485	165
H31A	EAST	27x55	1485	165
H34A	WEST	27.6x50	1375	152.77
H35A	WEST	27.6x50	1375	152.77
H35B	WEST	27.6x50	1375	152.77
H36A	WEST	27.6x50	1375	152.77
H39	WEST	36x50	1800	200
H46A	WEST	29x60	1740	193.33

H46B	WEST	29x60	1740	193.33
H47A	WEST	29x60	1740	193.33
G-Zone				
G1A	WEST	30x60	1800.00	200
G2A	WEST	30x60	1800.00	200
G2B	WEST	30x60	1800.00	200
G3A	WEST	30x60	1800.00	200
G10A	EAST	30x60	1800.00	200
G11A	EAST	30x60	1800.00	200
G11B	EAST	30x60	1800.00	200
G12A	EAST	30x60	1800.00	200
G15A	NORTH	30x72.9	2182.41	242.49
G15B	WEST	40x40	1599.93	177.77
G15C	WEST	32.9x40	1309.95	145.55
G18	WEST	45x70	3150	350
G22A	WEST	45x35	1575	175
G22B	SOUTH	45x35	1575	175
G27	EAST	45x70	3150	350
G31A	WEST	29.8x70	2077	230.73
G31B	WEST	29.8x70	2077	230.73
G32A	WEST	29.8x70	2077	230.73
G32B	WEST	29.8x70	2077	230.73
G33A	WEST	29.8x70	2077	230.73
G33B	WEST	29.8x70	2077	230.73
G34A	WEST	29.8x70	2077	230.73
G38A	WEST	45x35	1575.00	175
G38B	SOUTH	45x35	1575.00	175
E-Zone				
E17A	WEST	31.3x60	1875.00	208.33
E18A	WEST	31.3x60	1875.00	208.33
E19A	WEST	31.3x60	1875.00	208.33
E20A	WEST	31.3x60	1875.00	208.33
E22	WEST	45x60	2700.00	300
E23	WEST	45x60	2700.00	300
E29	NORTH	45x70	3150.00	350
E39	SOUTH	45x70	3150.00	350

PROJECT : S-CUBE COUNTY

AT KANDUKUR